



*FRONT-VIEW*

HARLEKIN PUPPET THEATER  
MAIN STAGE

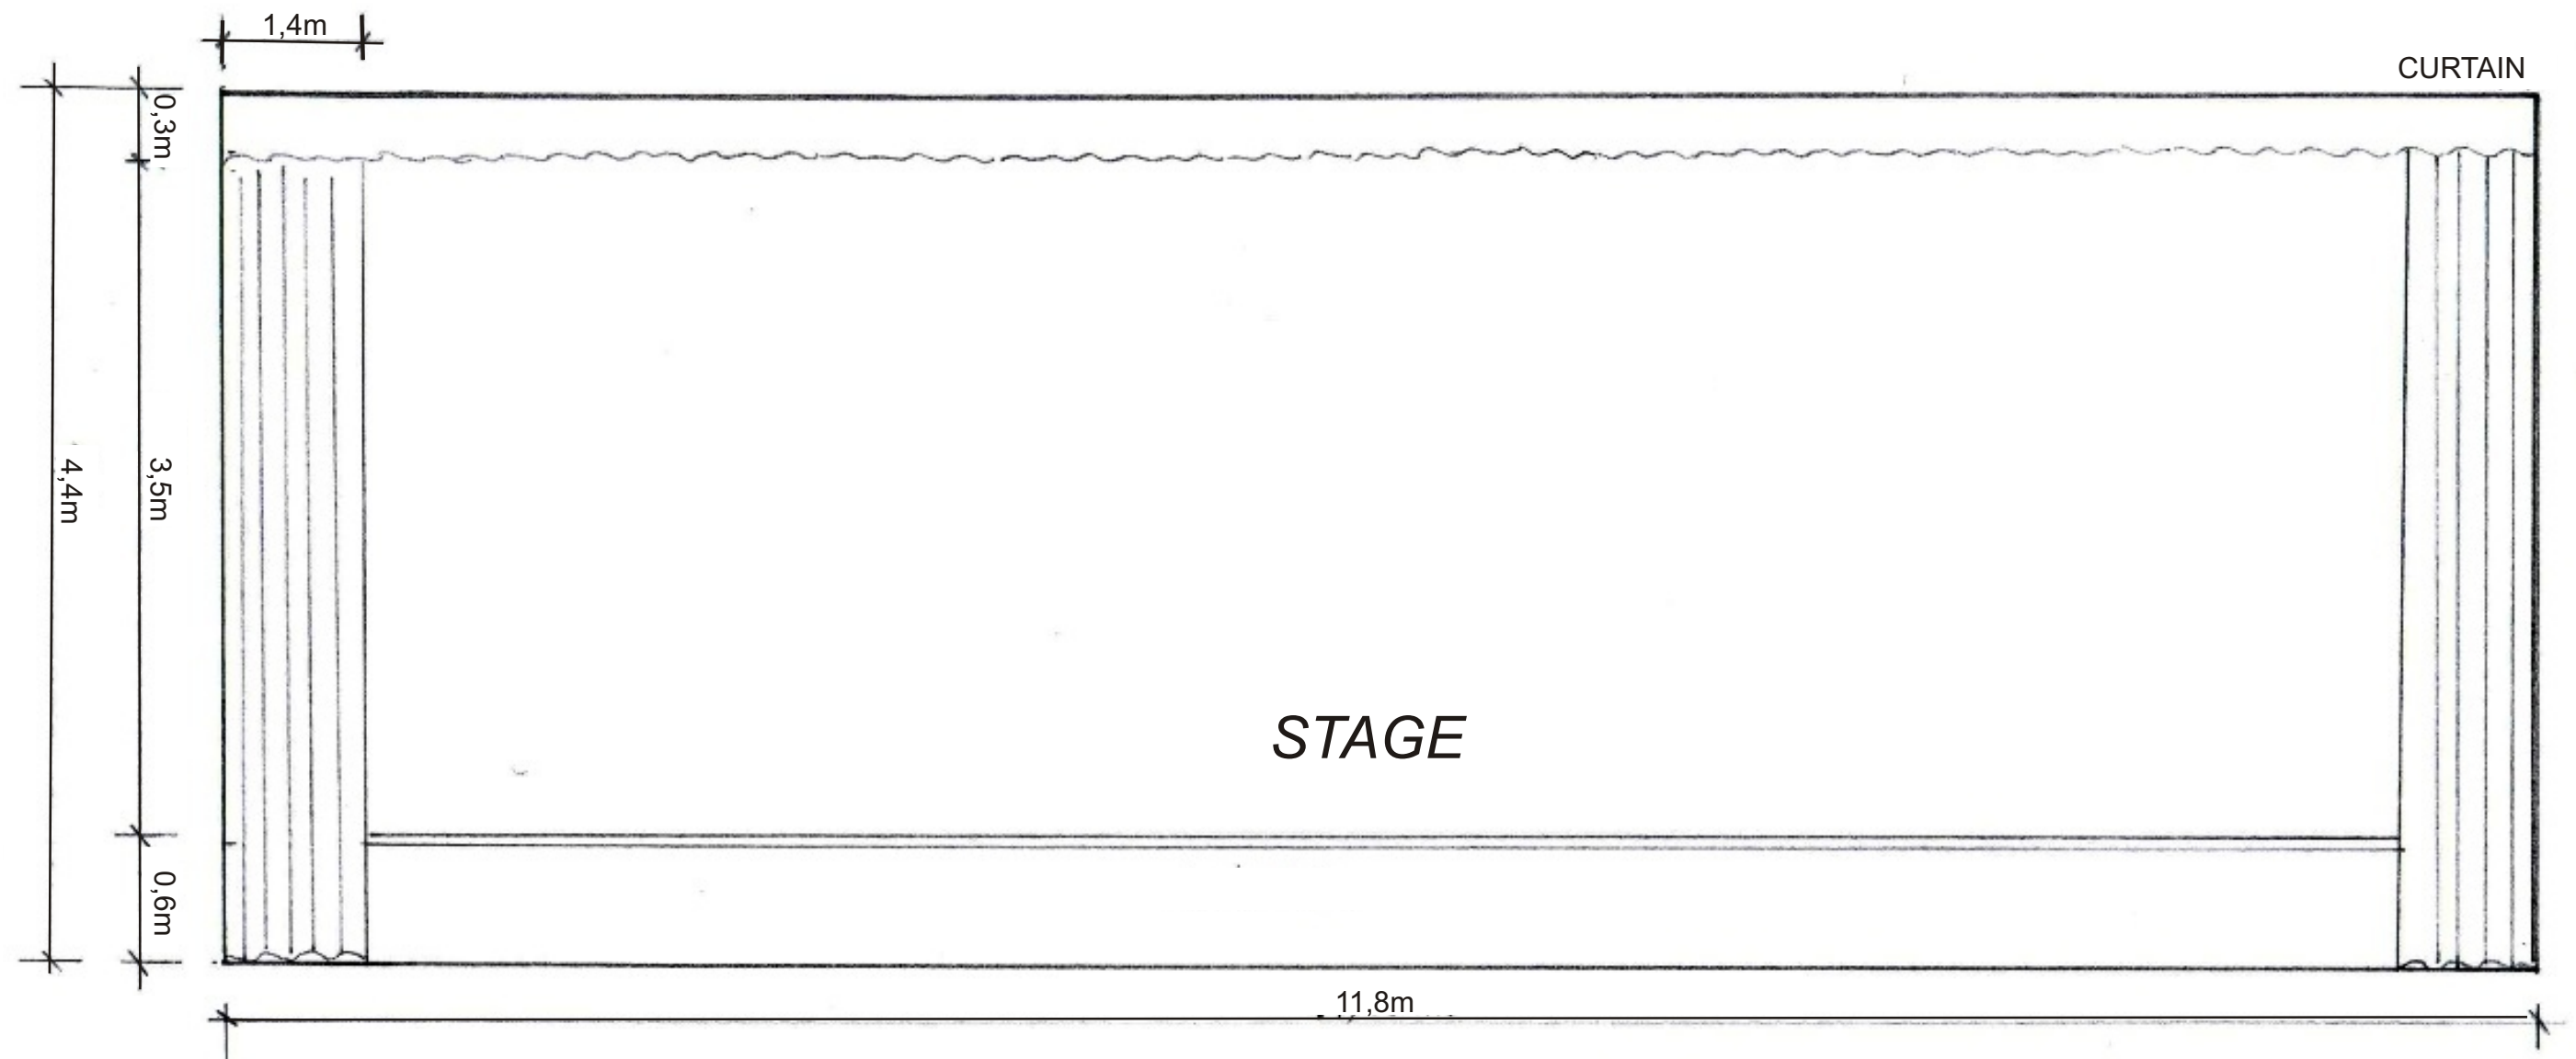

PLAN VIEW

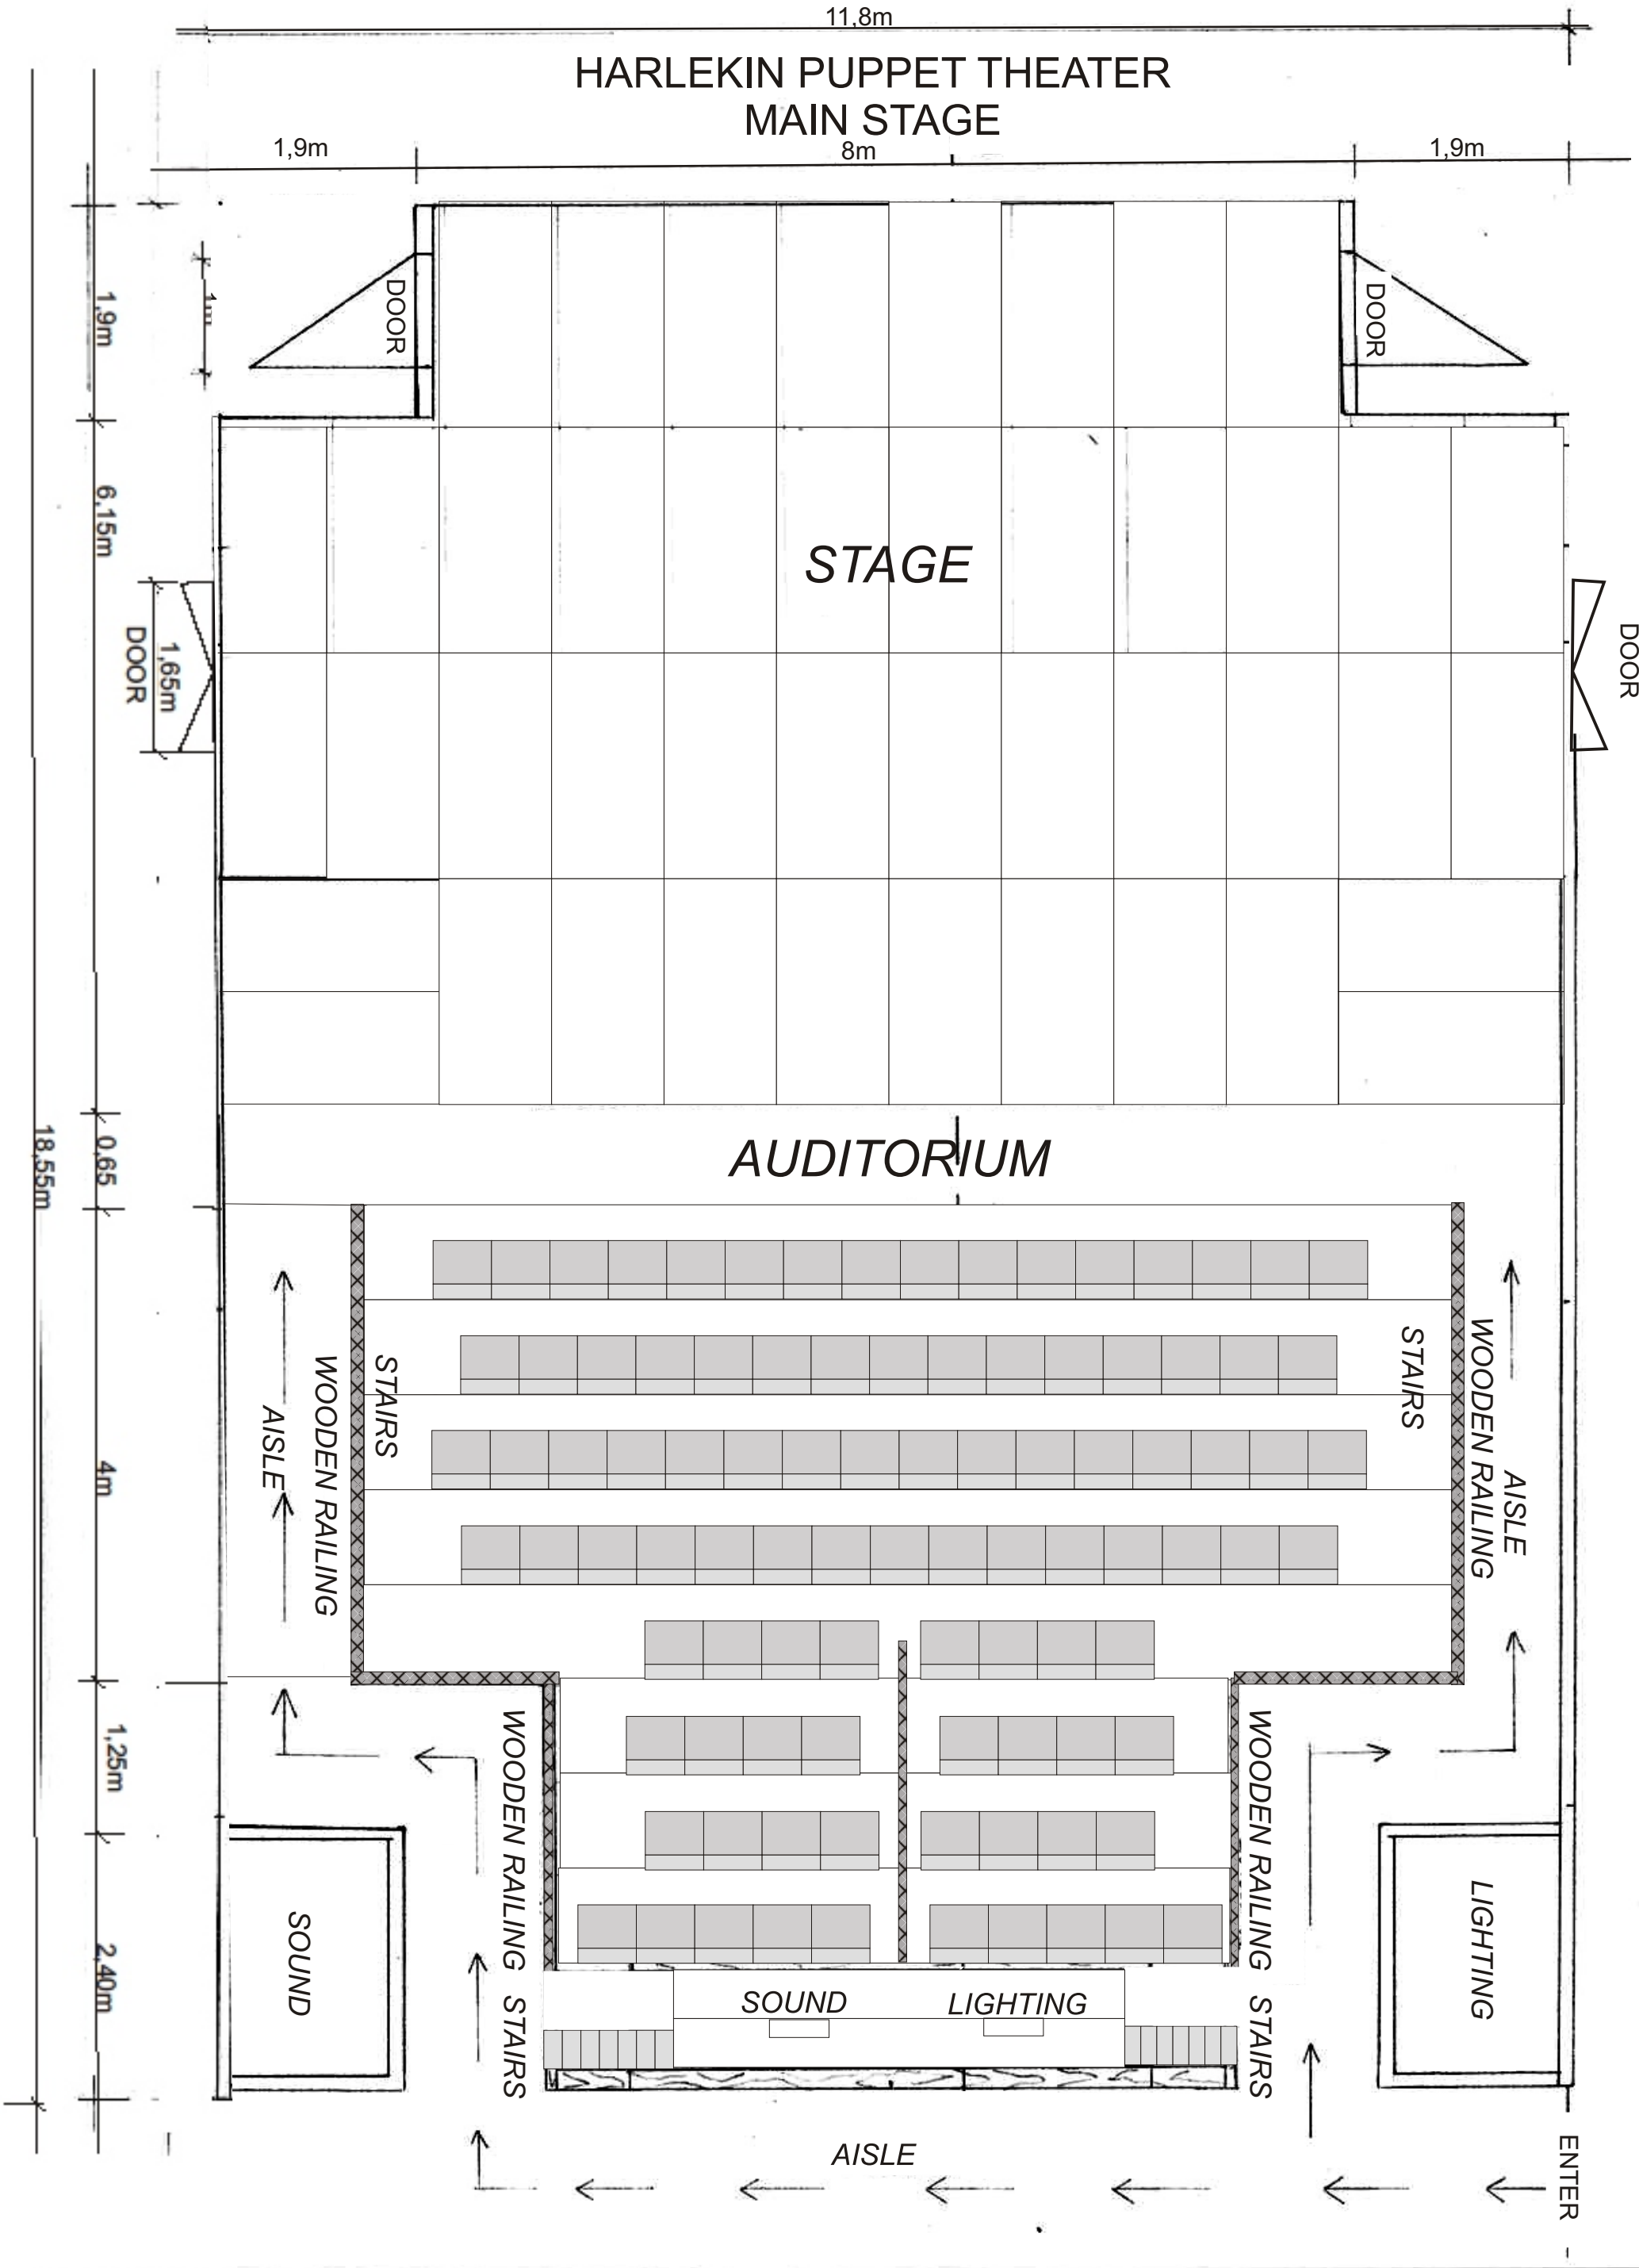

PLAN VIEW

11,8m

HARLEKIN PUPPET THEATER  
MAIN STAGE

-  HOLLOW SECTION
-  RAILS
-  CURTAIN RAILS

1,9m

8m

1,9m

2,00m

1m

DOOR

DOOR

A

B

C

CEILING RAILS

DOOR

STAGE

AUDITORIUM

18,55m

1,9m

6,15m

DOOR

1,65m

8,00m

0,65

4m

1,25m

2,40m

WOODEN RAILING

STAIRS

STAIRS

WOODEN RAILING

WOODEN RAILING

SOUND

WOODEN RAILING

STAIRS

WOODEN RAILING

STAIRS

SOUND

LIGHTING


LIGHTING

AISLE

ENTER

SIDE-VIEW

HARLEKIN PUPPET THEATER  
MAIN STAGE

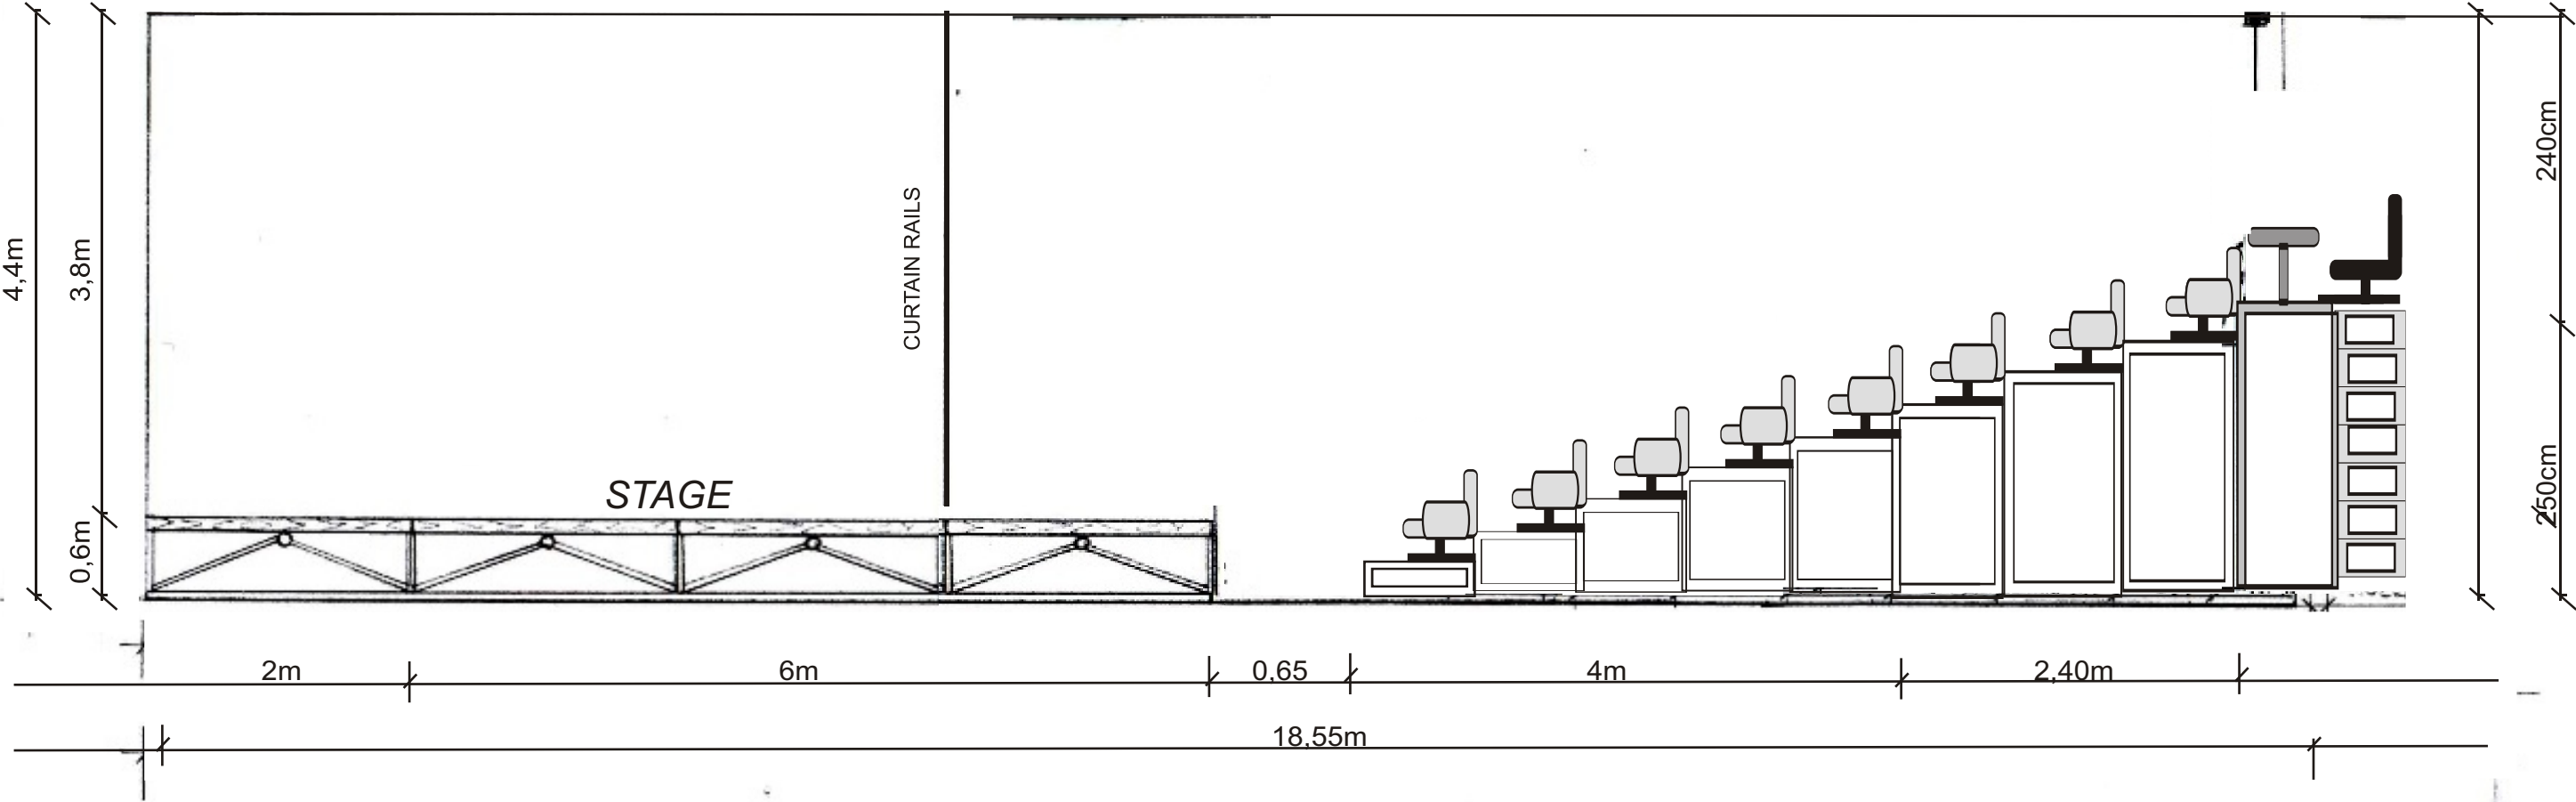

- - SÍN
- - ZÁRTSZELVÉNY
- ▨ - FA




# CEILING RAILS

(MAGNIFIED)

- 
- HOLLOW SECTION

RAILS

CURTAIN RAILS

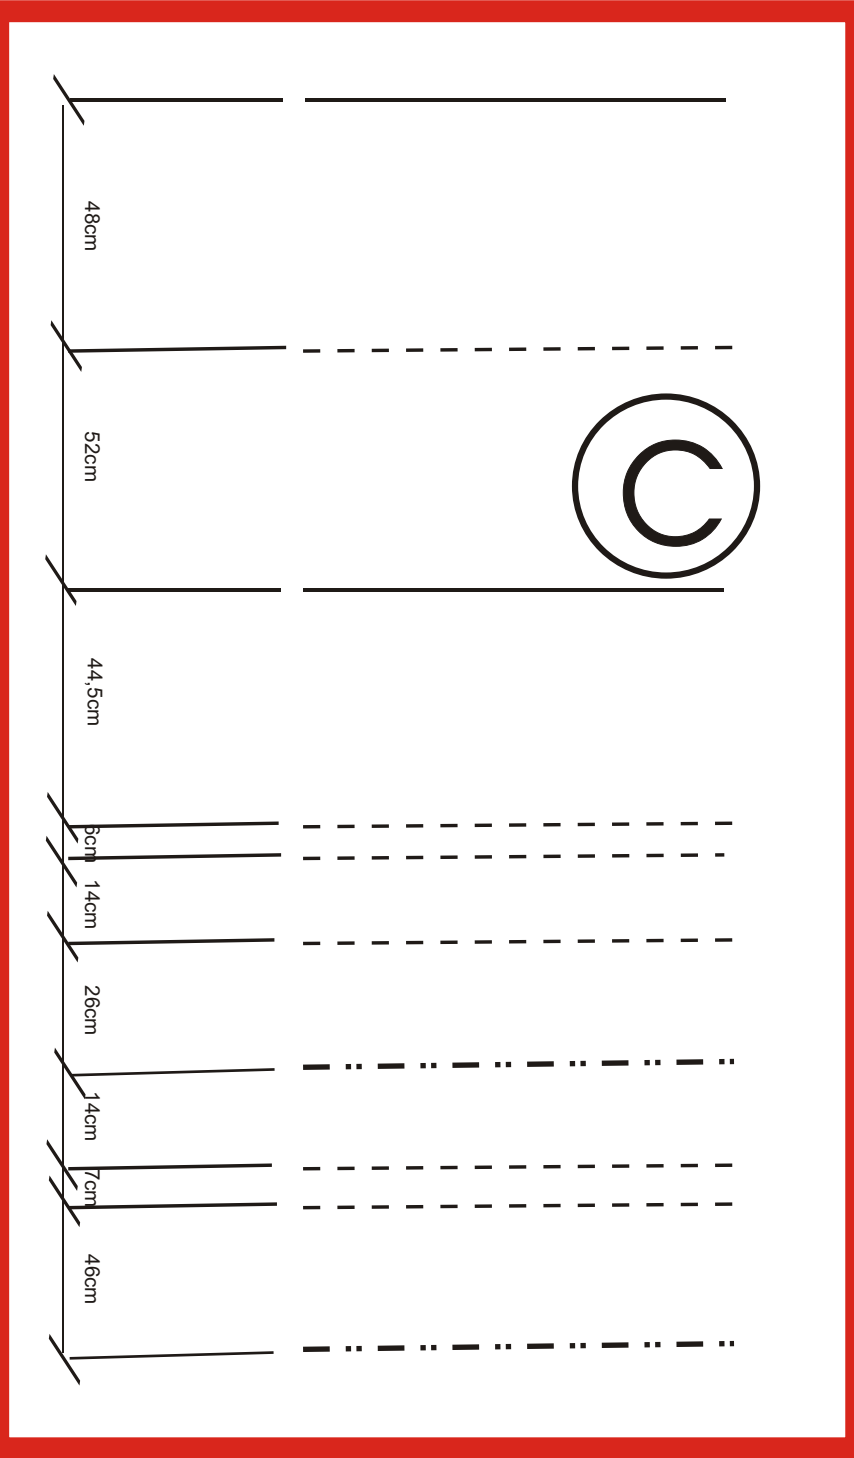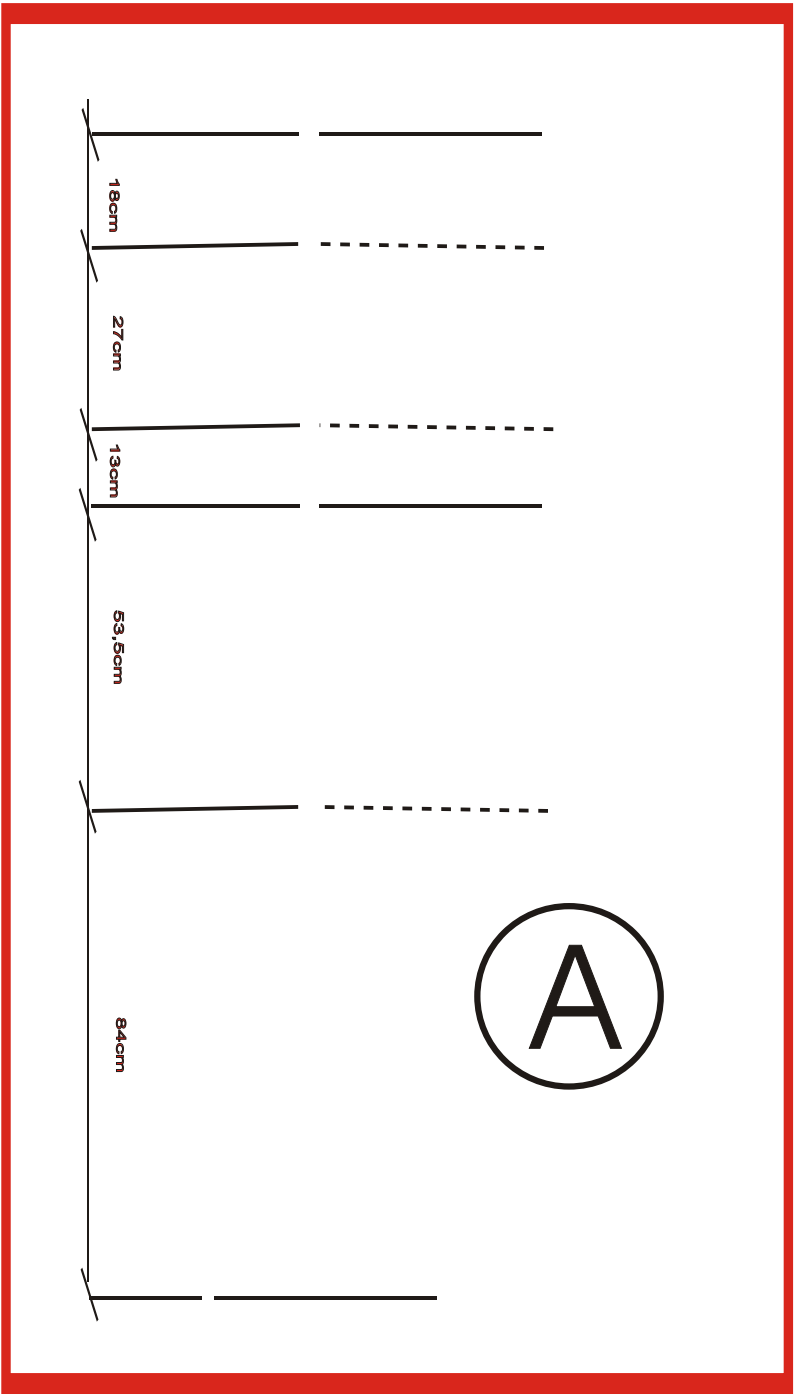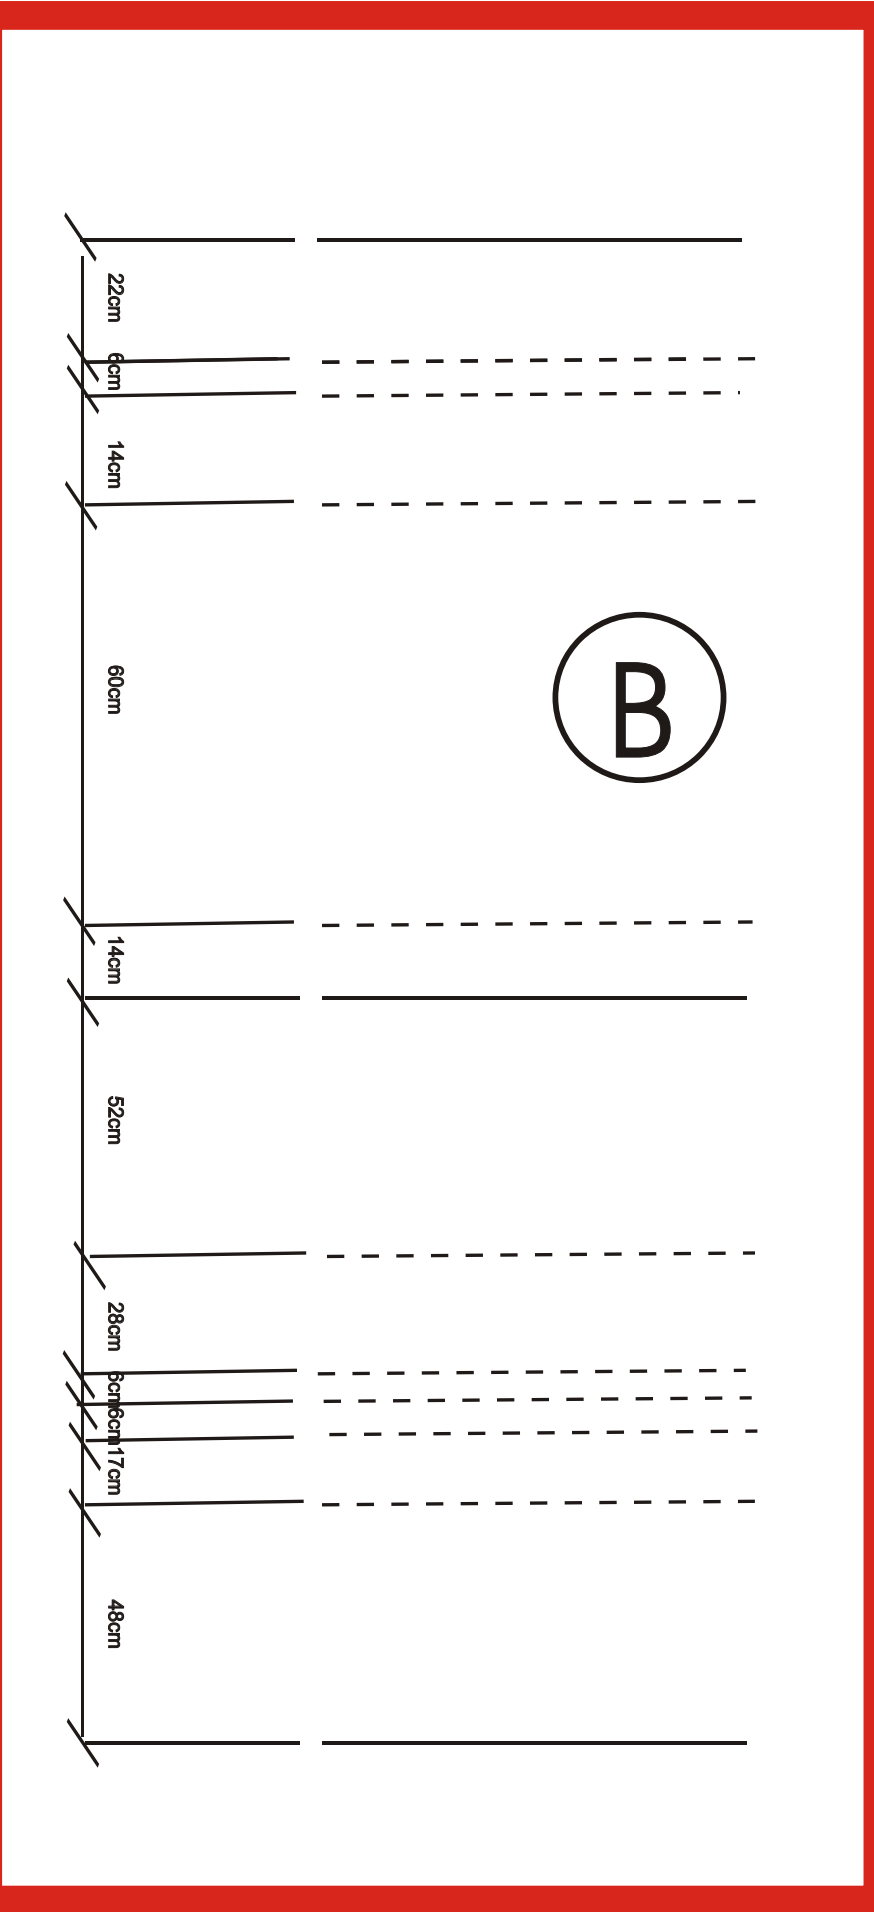

# Stage base light

